

WAREHOUSE SPACE FOR SUBLEASE

W160 S6471 COMMERCE DRIVE | MUSKEGO, WI



BUILDING SIZE:

±486,000 SF

AVAILABLE SPACE:

±50,000 SF - 150,000 SF

PARCEL SIZE:

±33.29 Acres

TAX KEY #:

MSKC 2169993008

LEASE RATE:

\$5.65/SF, NNN

ESTIMATED NNN RATE:

\$1.75/SF

INDUSTRIAL SPACE FOR SUBLEASE

PROPERTY HIGHLIGHTS:

- Forklift charging stations available to tenant
- Class A warehouse/distribution space
- Close proximity to I-43 via Moorland Road
- 3PL service provider available to accommodate interested tenants
- Fully secured facility with fenced gate entrance



For information, please contact:

TRAVIS TIEDE

414.395.4682

travis.tiede@ngkf.com

BARRY CHAVIN, SIOR

414.395.4676

barry.chavin@ngkf.com



ngkf.com

757 N Broadway, Suite 700, Milwaukee, WI 53202

The information contained herein has been obtained from sources deemed reliable but has not been verified and no guarantee, warranty or representation, either express or implied, is made with respect to such information. Terms of sale or lease and availability are subject to change or withdrawal without notice.



WAREHOUSE SPACE FOR SUBLEASE

W160 S6471 COMMERCE DRIVE, MUSKEGO, WI

BUILDING FEATURES

CONSTRUCTION:

Corrugated Masonry Tilt Up Panels

YEAR BUILT:

2009

SPRINKLER:

ESFR

ZONING:

BP - Business Park

PARKING:

Ample

UTILITIES:

Municipal Sewer & Water

WAREHOUSE FEATURES

SIZE:

±148,400 SF

CEILING HEIGHT:

±30' Clear

DOCK DOORS:

20 - 9'x10' with Levelers

DRIVE-INS:

1 - 14'x16'

HVAC:

Gas Fired Heaters

LIGHTING:

T-5 Fluorescent Motion Sensored

POWER:

3-Phase, 480V, 4,000 Amps


COLUMN SPACING:


55' x 50'

OFFICE FEATURES

SIZE:

±1,600 SF

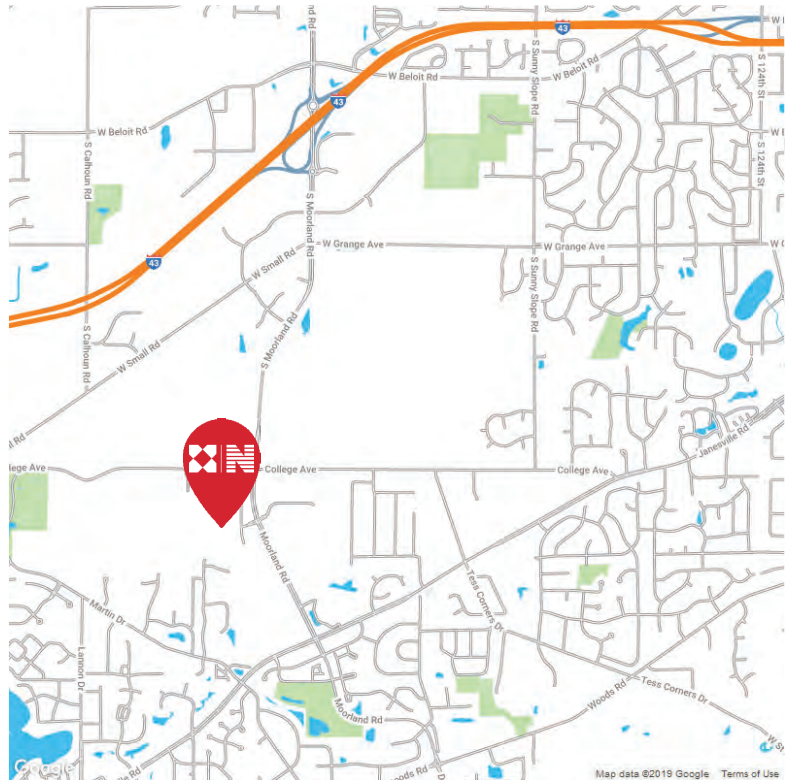

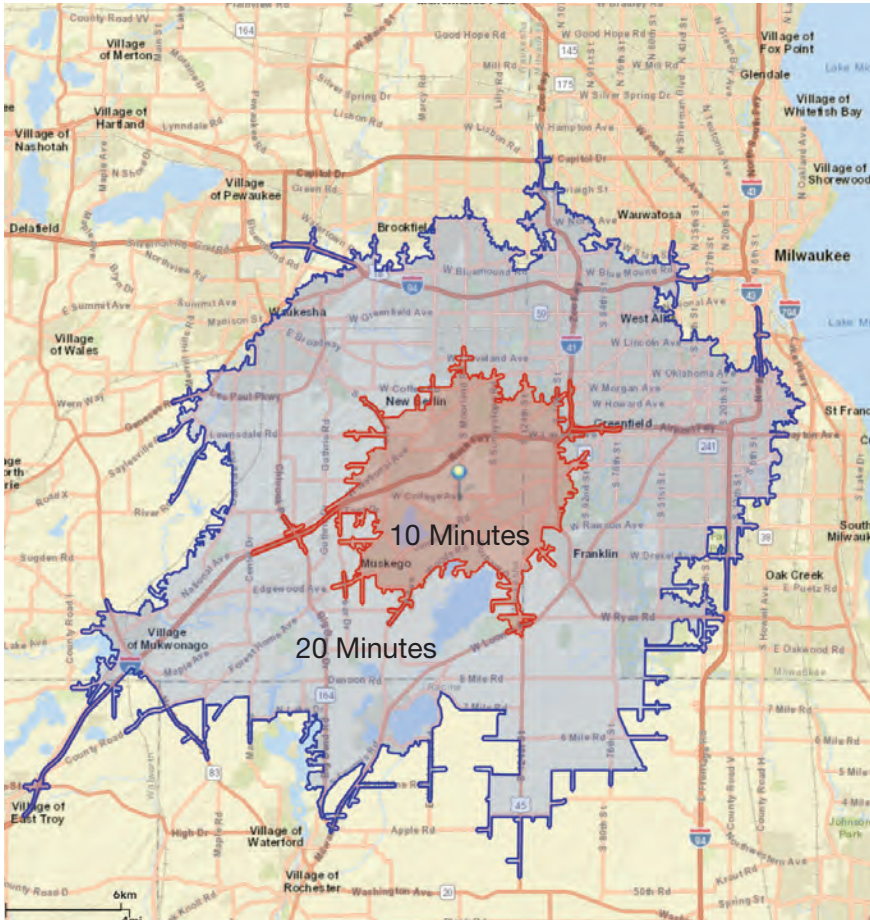

DRIVE TIMES TO KEY AREAS

I-43 VIA MOORLAND ROAD
5 Minutes / 2 Miles

ZOO INTERCHANGE
16 Minutes / 11.3 Miles

DOWNTOWN MILWAUKEE
21 Minutes / 17.6 Miles

MITCHELL INTERNATIONAL AIRPORT
20 Minutes / 14.8 Miles


MADISON
1 Hour 20 Minutes / 75 Miles


OSHKOSH
1 Hour 31 Minutes / 92 Miles

GREEN BAY
2 Hour 12 Minutes / 132 Miles

DOWNTOWN CHICAGO
1 Hour 43 Minutes / 88.8 Miles

O'HARE INTERNATIONAL AIRPORT
1 Hour 19 Minutes / 76.4 Miles

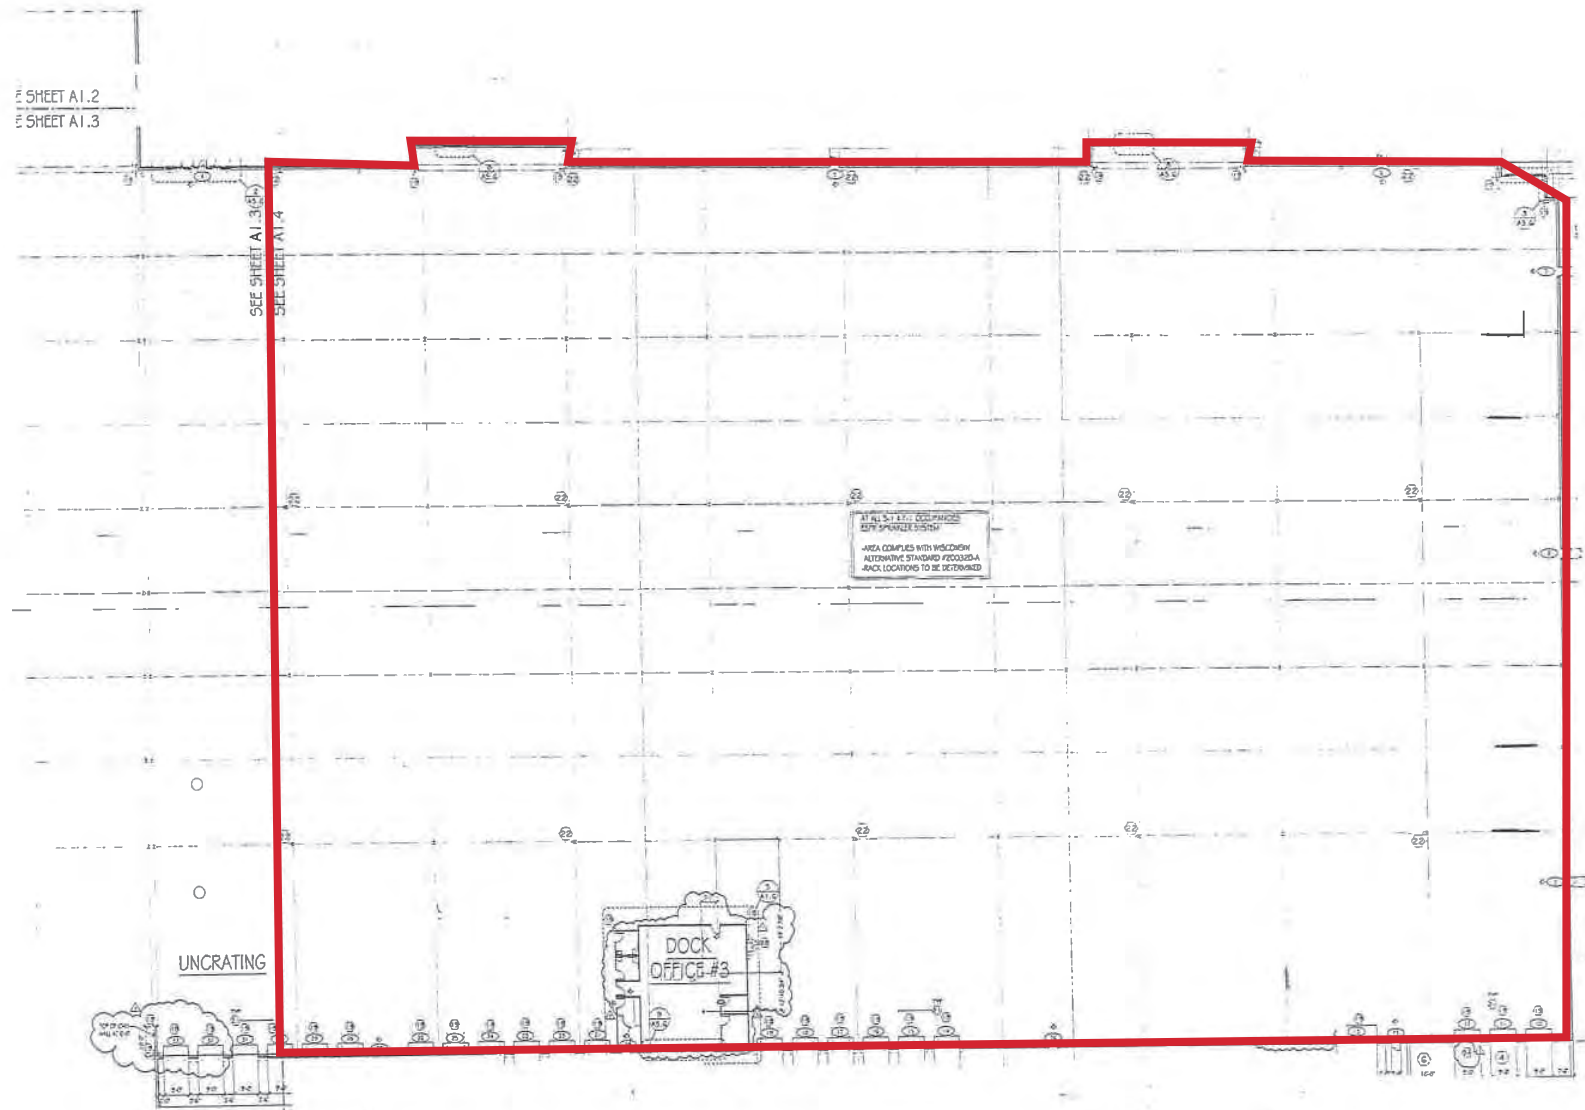

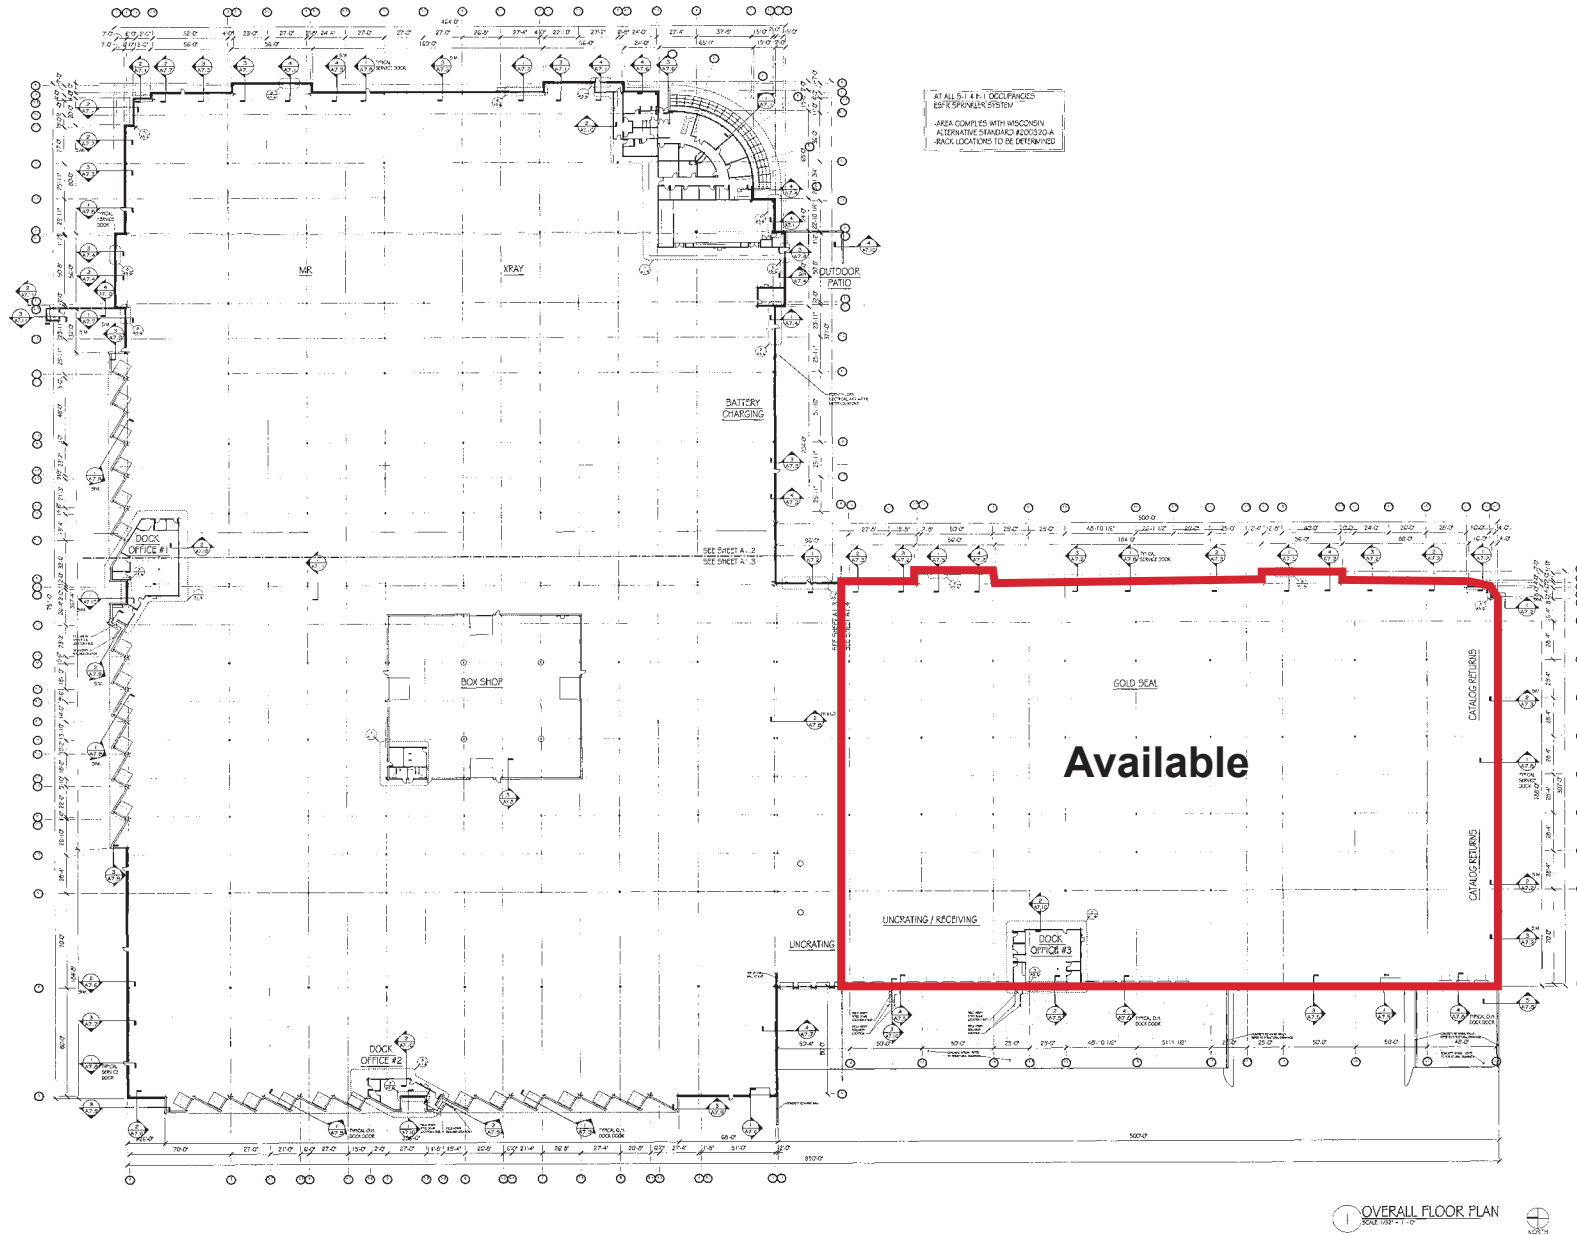

1 OVERALL FLOOR PLAN
SCALE: 1/8" = 1'-0"




OVERALL FLOOR PLAN

Proposed New Building For:
ACE INDUSTRIAL PROPERTIES, INC.
REGIONAL DISTRIBUTION FACILITY
MUSKEGO COMMERCE CENTER
MUSKEGO, WISCONSIN

DESIGNED BY	DATE
CHECKED BY	DATE
DATE	DATE
SHEET	

1
A1.1

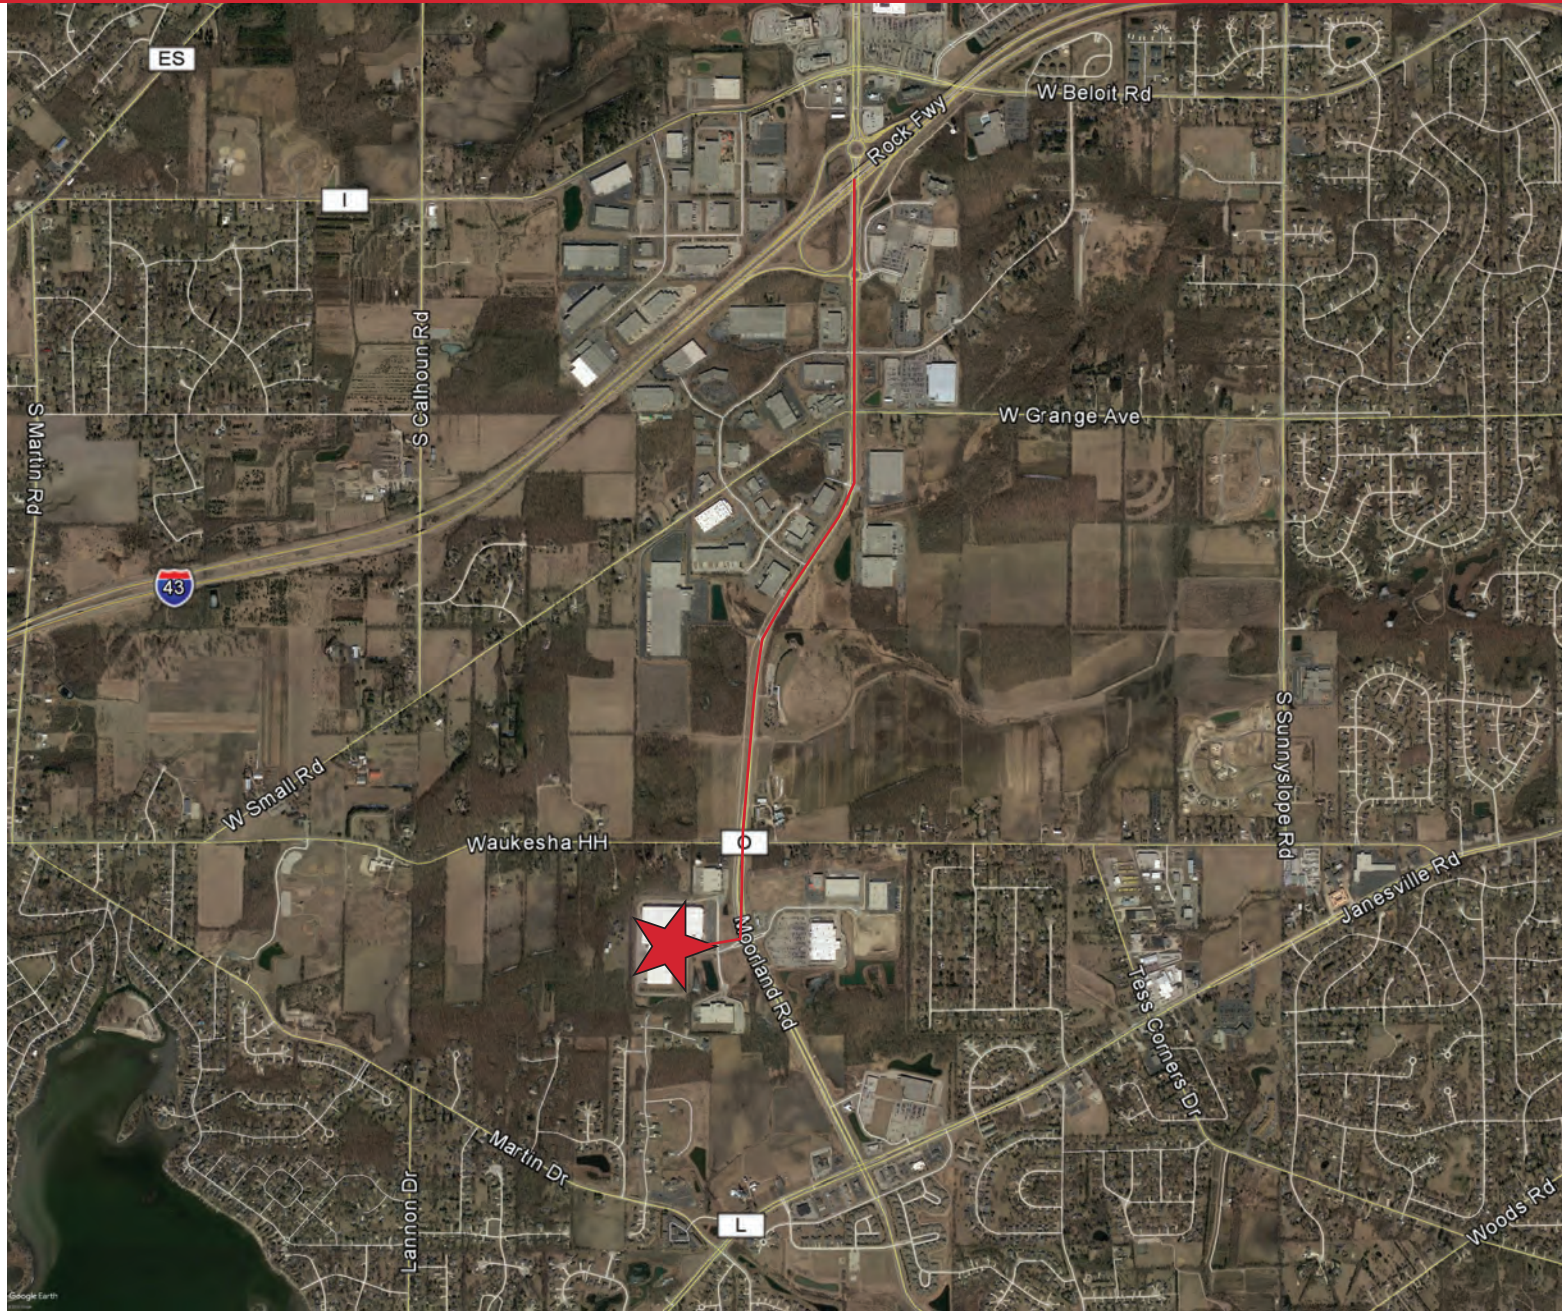

STATE OF WISCONSIN BROKER DISCLOSURE TO NON-RESIDENTIAL CUSTOMERS

Prior to negotiating on your behalf the brokerage firm, or an agent associated with the firm, must provide you the following disclosure statement.

BROKER DISCLOSURE TO CUSTOMERS

You are the customer of the brokerage firm (hereinafter Firm). The Firm is either an agent of another party in the transaction or a subagent of another firm that is the agent of another party in the transaction. A broker or a salesperson acting on behalf of the Firm, may provide brokerage services to you. Whenever the Firm is providing brokerage services to you, the Firm and its brokers and salespersons (hereinafter Agents) owe you, the customer, the following duties:

- The duty to provide brokerage services to you fairly and honestly.
- The duty to exercise reasonable skill and care in providing brokerage services to you.
- The duty to provide you with accurate information about market conditions within a reasonable time if you request it, unless disclosure of the information is prohibited by law.
- The duty to disclose to you in writing certain Material Adverse Facts about a property, unless disclosure of the information is prohibited by law (see "Definition of Material Adverse Facts" below).
- The duty to protect your confidentiality. Unless the law requires it, the Firm and its Agents will not disclose your confidential information or the confidential information of other parties (see "Confidentiality Notice To Customers" below).
- The duty to safeguard trust funds and other property held by the Firm or its Agents.
- The duty, when negotiating, to present contract proposals in an objective and unbiased manner and disclose the advantages and disadvantages of the proposals.

Please review this information carefully. An agent of the Firm can answer your questions about brokerage services, but if you need legal advice, tax advice, or a professional property inspection, contact an attorney, tax advisor, or property inspector.

This disclosure is required by section 452.135 of the Wisconsin statutes and is for information only. It is a plain-language summary of a broker's duties to a customer under section 452.133 (1) of the Wisconsin statutes.

CONFIDENTIALITY NOTICE TO CUSTOMERS

The Firm and its Agents will keep confidential any information given to the Firm or its Agents in confidence, or any information obtained by the Firm or its Agents that a reasonable person would want to be kept confidential, unless the information must be disclosed by law or you authorize the Firm to disclose particular information. The Firm and its Agents shall continue to keep the information confidential after the Firm is no longer providing brokerage services to you.

Wisconsin law requires all real estate licensees to give the following information about brokerage services to prospective customers.

The following information is required to be disclosed by law:

1. Material Adverse Facts, as defined in section 452.01 (5g) of the Wisconsin statutes (see "definition of material adverse facts" below).
2. Any facts known by the Firm or its Agents that contradict any information included in a written inspection report on the property or real estate that is the subject of the transaction.

To ensure that the Firm and its Agents is aware of what specific information you consider confidential, you may list that information below or provide that information to the Firm or its Agents by other means. At a later time, you may also provide the Firm or its Agents with other information that you consider to be confidential.

CONFIDENTIAL INFORMATION: _____

NON-CONFIDENTIAL INFORMATION (The following information may be disclosed by the Firm and its Agents): _____

(INSERT INFORMATION YOU AUTHORIZE TO BE DISCLOSED SUCH AS FINANCIAL QUALIFICATION INFORMATION)

SEX OFFENDER REGISTRY

Notice: You may obtain information about the sex offender registry and persons registered with the registry by contacting the Wisconsin Department of Corrections on the Internet at <http://www.doc.wi.gov/> or by phone at 608-240-5830.

DEFINITION OF MATERIAL ADVERSE FACTS

A "Material Adverse Fact" is defined in Wis. Stat. 452.01 (5g) as an adverse fact that a party indicates is of such significance, or that is generally recognized by a competent licensee as being of such significance to a reasonable party, that it affects or would affect the party's decision to enter into a contract or agreement concerning a transaction or affects or would affect the party's decision about the terms of such a contract or agreement.

An "Adverse Fact" is defined in Wis. Stat. 452.01 (1e) as a condition or occurrence that a competent licensee generally recognizes will significantly and adversely affect the value of the property, significantly reduce the structural integrity of improvements to real estate, or present a significant health risk to occupants of the property; or information that indicates that a party to a transaction is not able to or does not intend to meet his or her obligations under a contract or agreement made concerning the transaction.

No representation is made as to the legal validity of any provision or the adequacy of any provision on any specific transaction.